


ILLUSTRATION TO EXHIBIT A

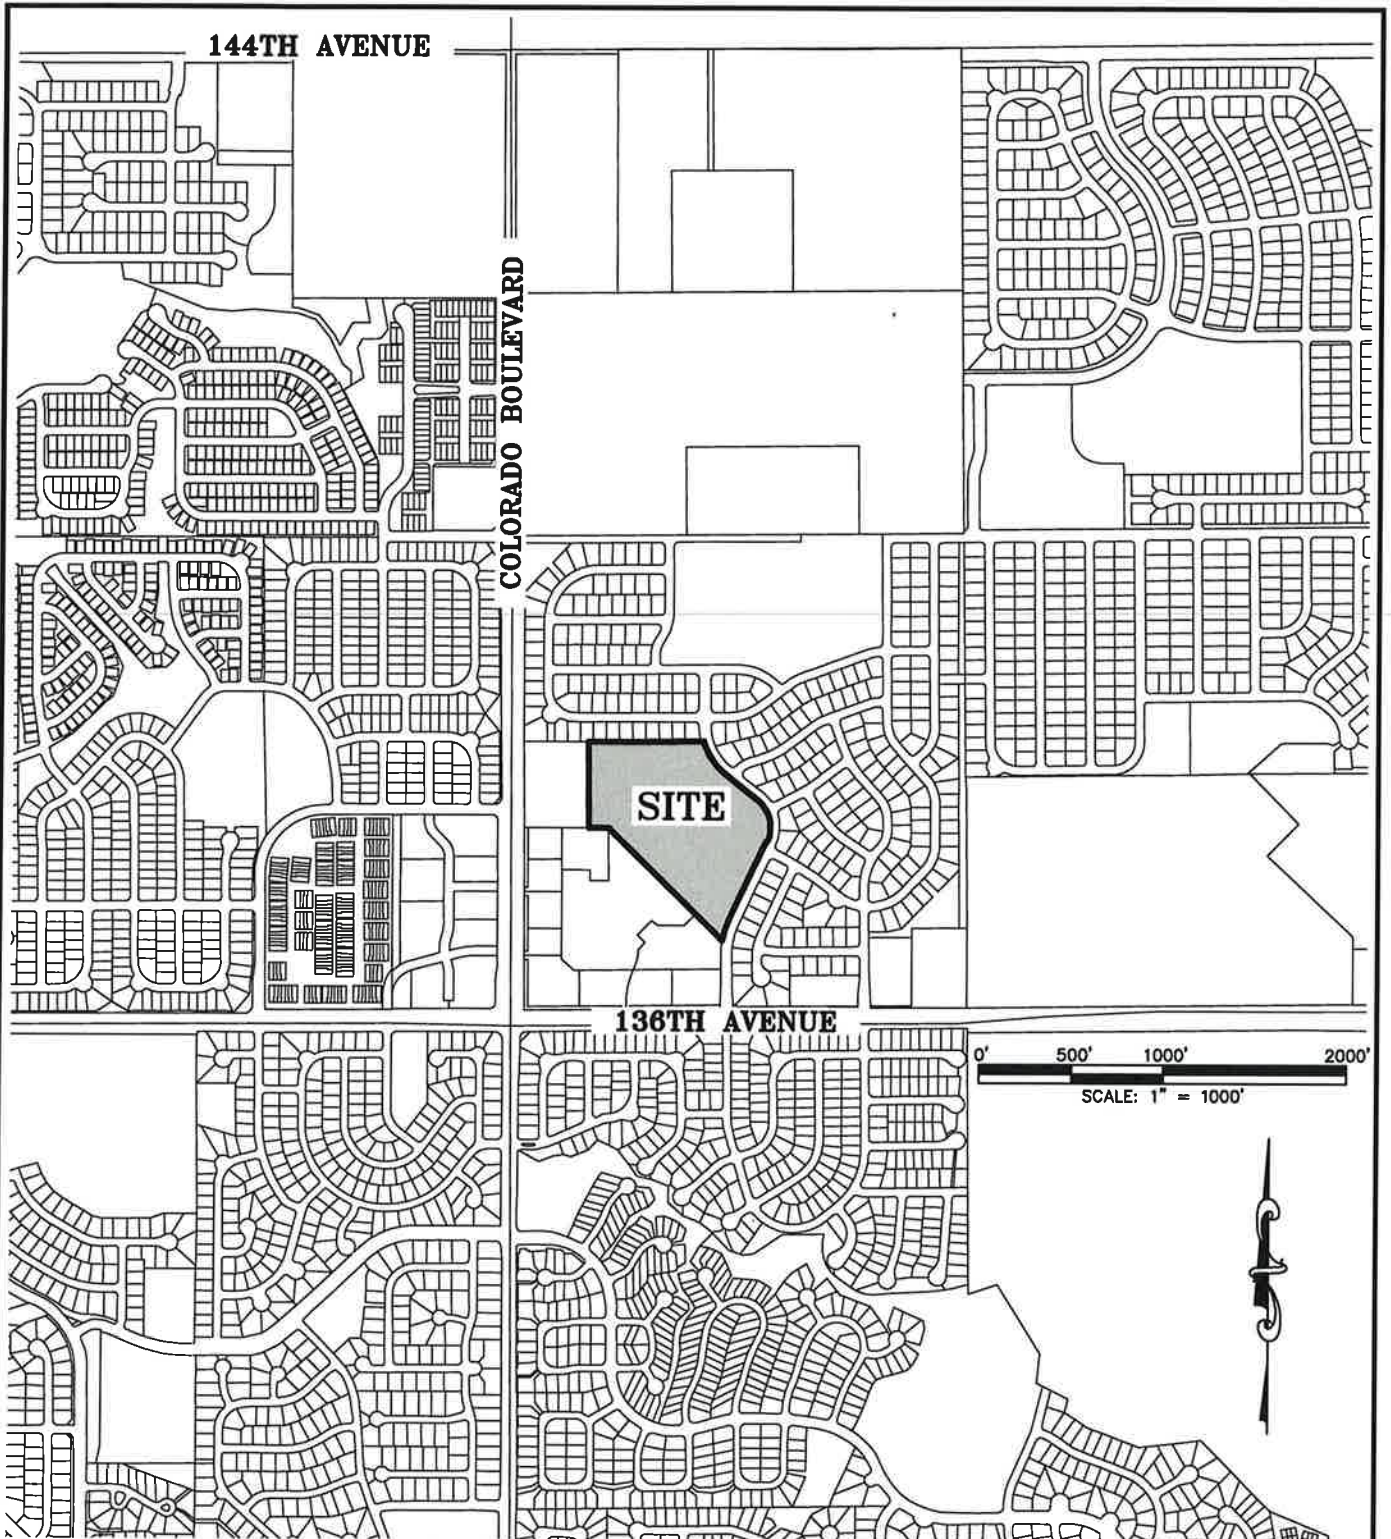

NOTE: THIS DRAWING DOES NOT REPRESENT A MONUMENTED LAND SURVEY AND IS ONLY INTENDED TO DEPICT THE ATTACHED LEGAL DESCRIPTION.

PATH: _____
 DWG NAME: VIC MAP.DWG
 DWG: RBA CHK: DSB
 DATE: 10-30-2017
 SCALE: 1" = 1000'

Q:\121117-01 - Homestead Comprehensive Plan Legal\Dwg\EXHIBITS
 300 East Mineral Ave,
 Suite 1
 Littleton, Colorado 80122
 Phone: (303)713-1898
 Fax: (303)713-1897
www.aztecconsultants.com



AZTEC
CONSULTANTS, INC.

VICINITY MAP
HOMESTEAD HILLS
CITY OF THORTON, STATE OF COLORADO